




RonaDeck

Resin Bound Surfacing

PATHWAYS - Impermeable

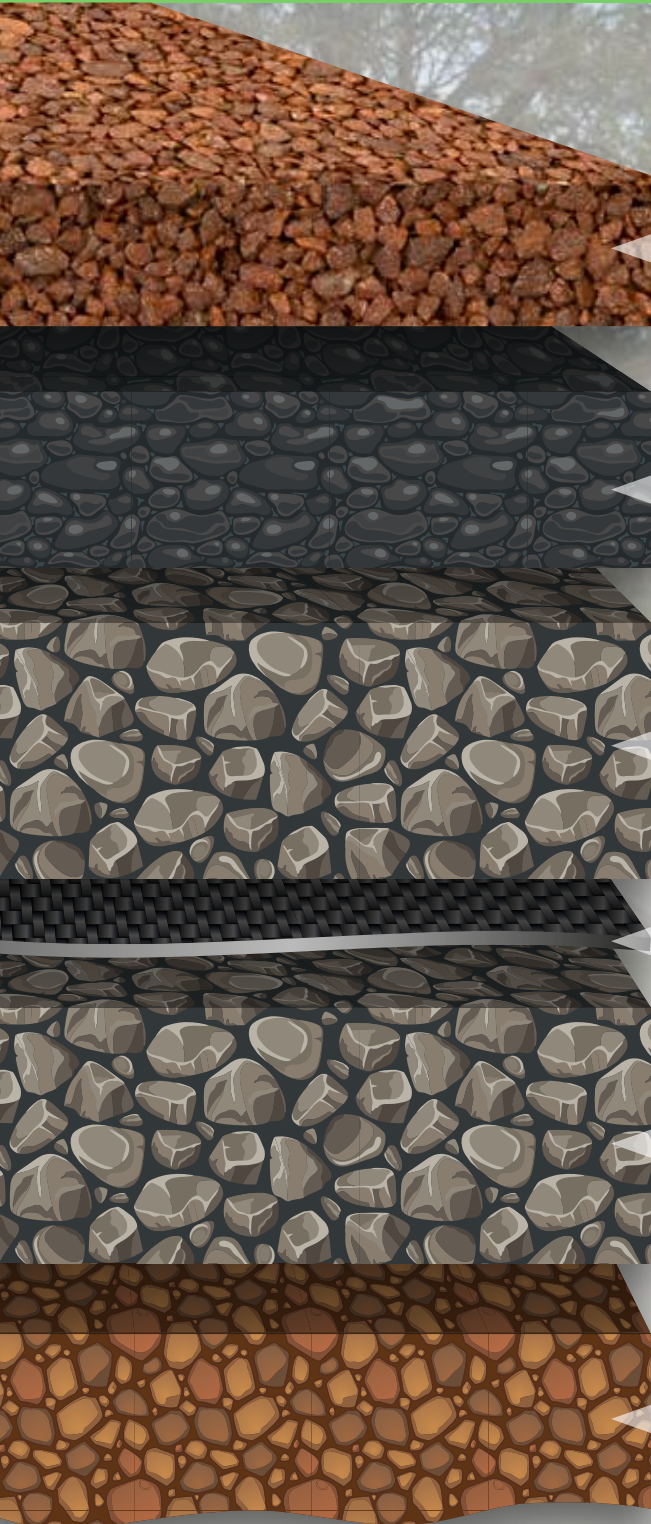

RESIN BOUND SURFACING

RonaDeck Resin Bound Surfacing minimum **15mm** thickness with optional RonaDeck Resin Bound Surfacing Anti-Slip Aggregate .

BINDER COURSE

60mm minimum depth of AC14 dense asphalt concrete (macadam) maximum 100/150 pen binder to BS EN 13108-1.

GRANULAR SUB-BASE

100mm minimum well compacted Type 1 granular sub-base or similar approved.

GEOTEXTILE MEMBRANE

CAPPING LAYER

If required, depending on sub-grade condition.

SUB-GRADE